

**kura**  
DESIGN STUDIO

kura

kura

**FARM LIFE**

**CONCEPT DESIGN**

[NARSAPUR]

kura


**SITE INFORMATION**



kura



kura

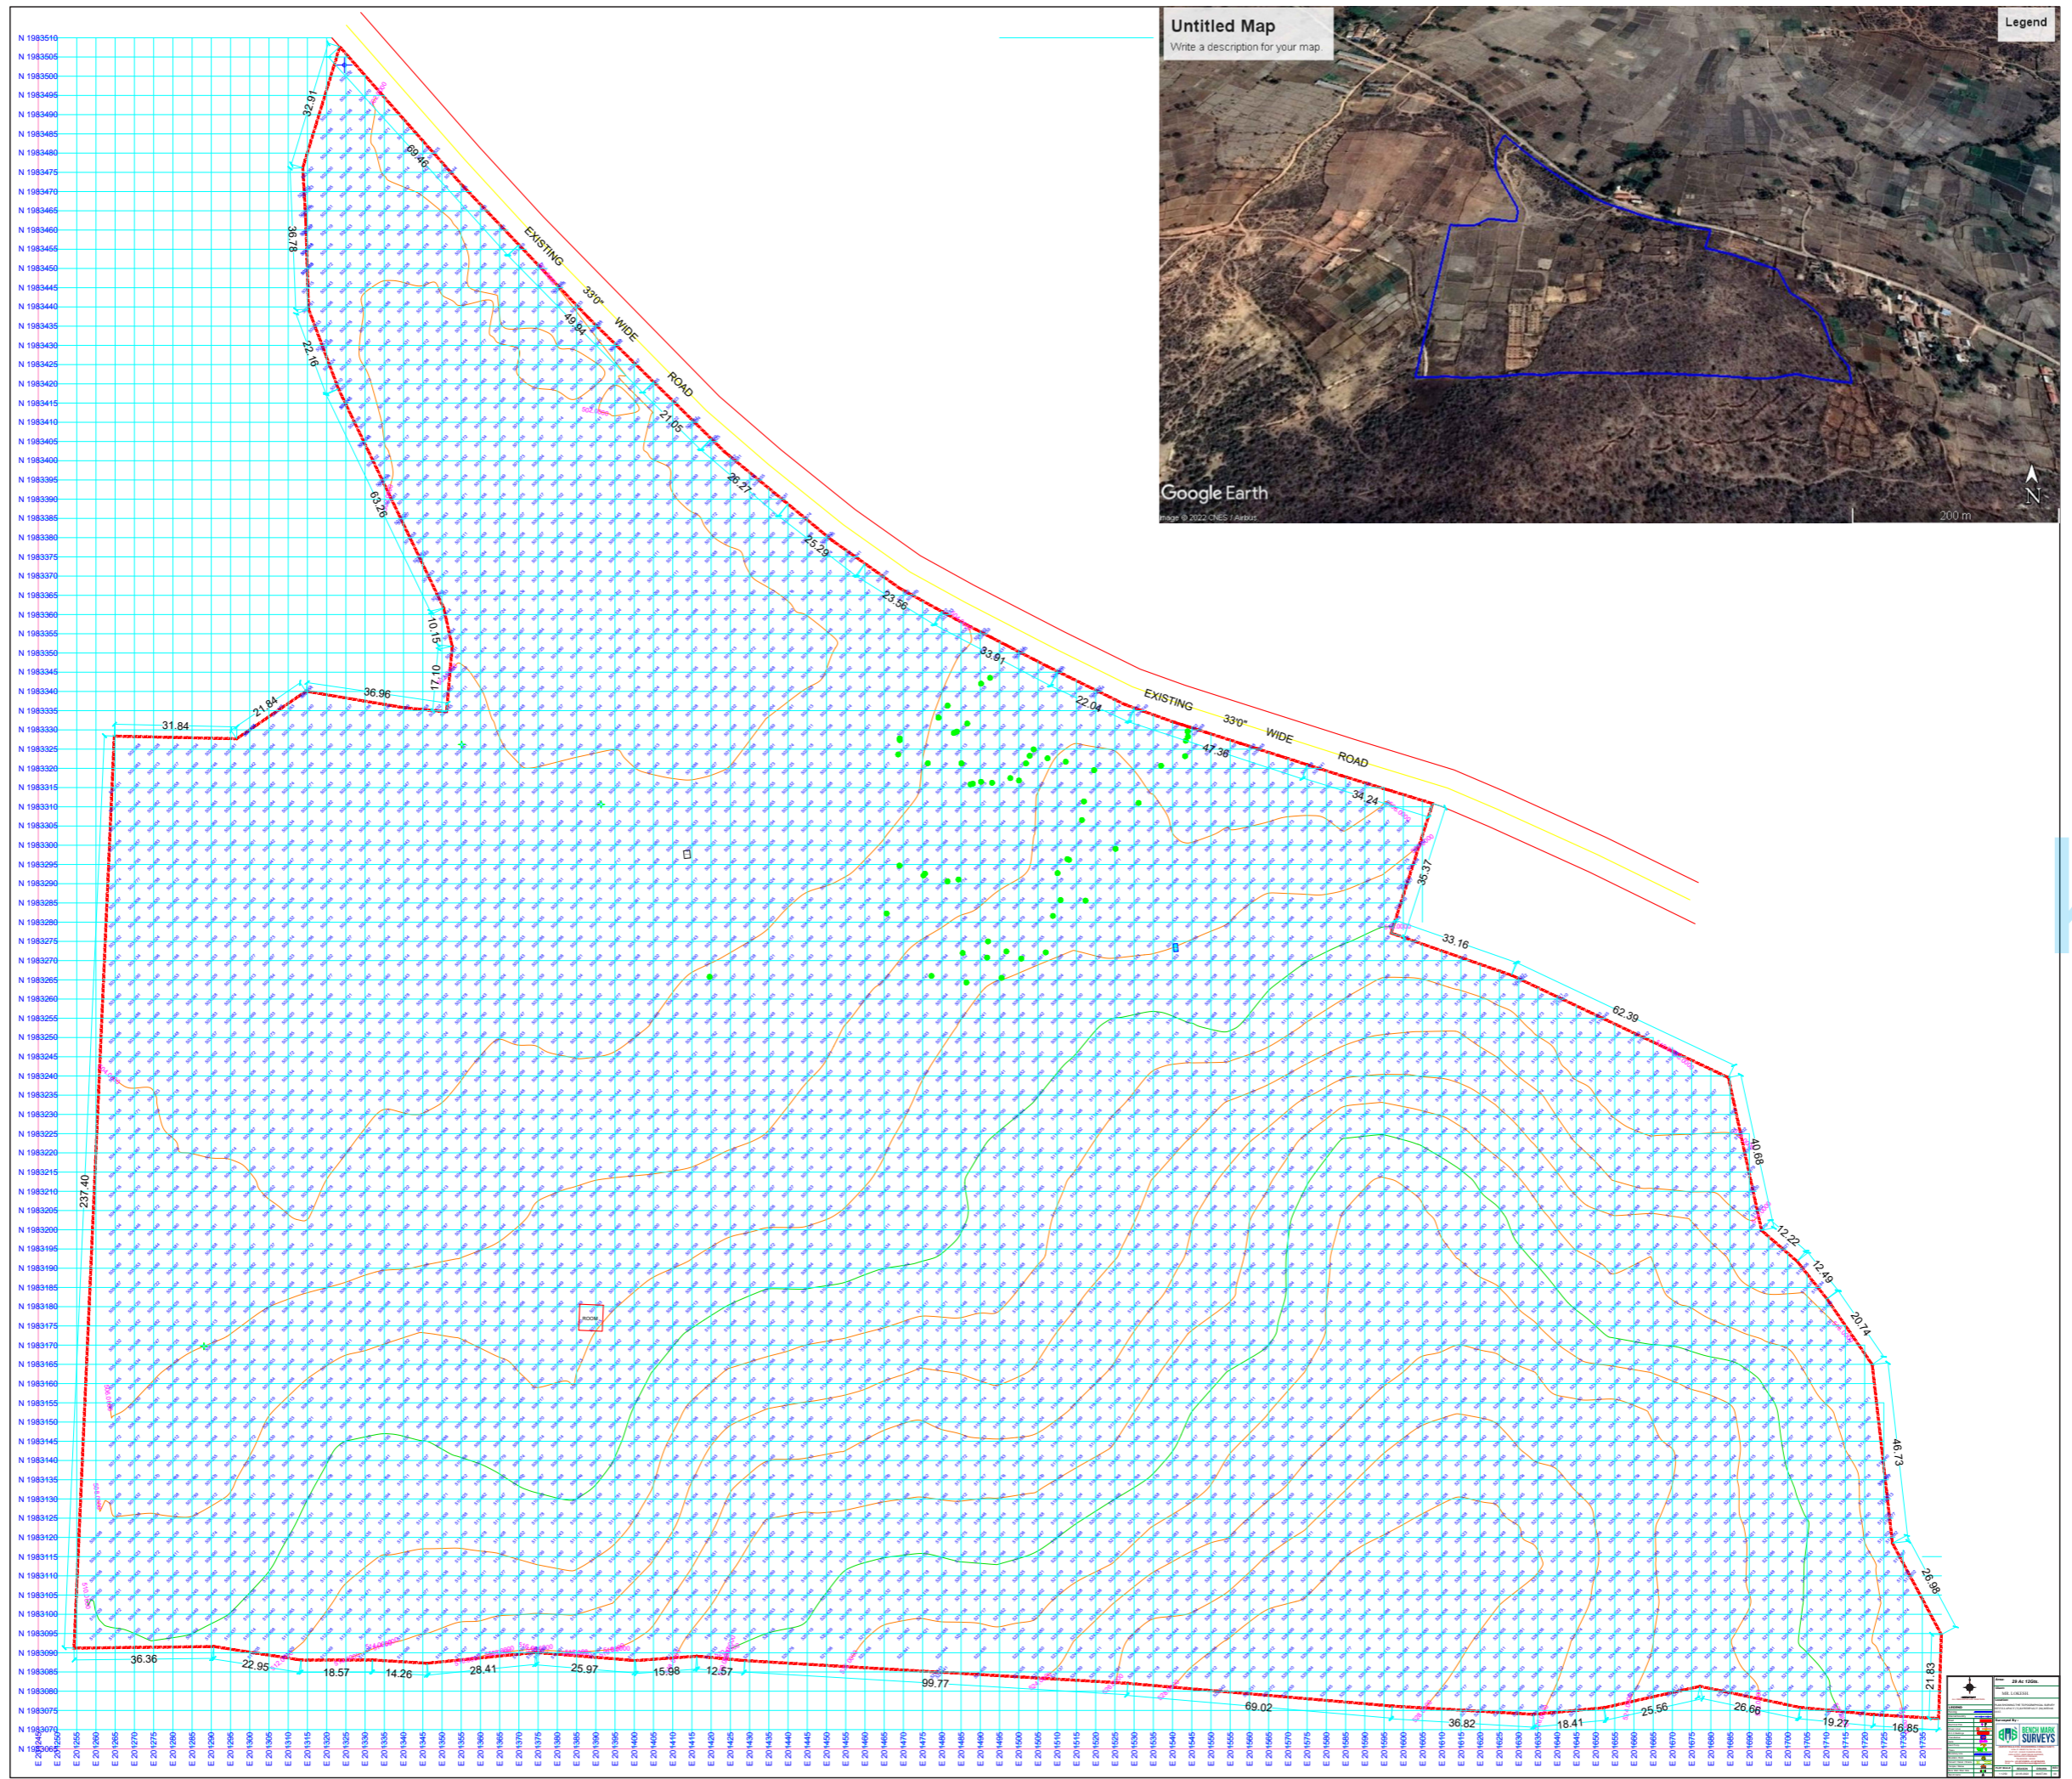

kura

kura

**DRAWINGS**


This drawing is subject to a detailed boundary & level survey of the site. It is also subject to the approvals & agreements of all the statutory authorities & undertakers, necessary for all supplies, way-leaves & diversions, all of which are unknown at the time of preparing this drawing. This drawing is also subject to all necessary local authority approvals and agreements.

The Contractor shall check all dimensions on site before commencement of works.


No dimensions to be scaled off this drawing.



SITE AREA: 29.22 ACRES
30' ROADS: 3.94 ACRES 13.48%
PLOTTING AREA: 23.88 ACRES 81.72%
INCLUDING ROADS: 28.18 ACRES 95%
CLUB HOUSE AND PARK: 1.45 ACRES 4.96%

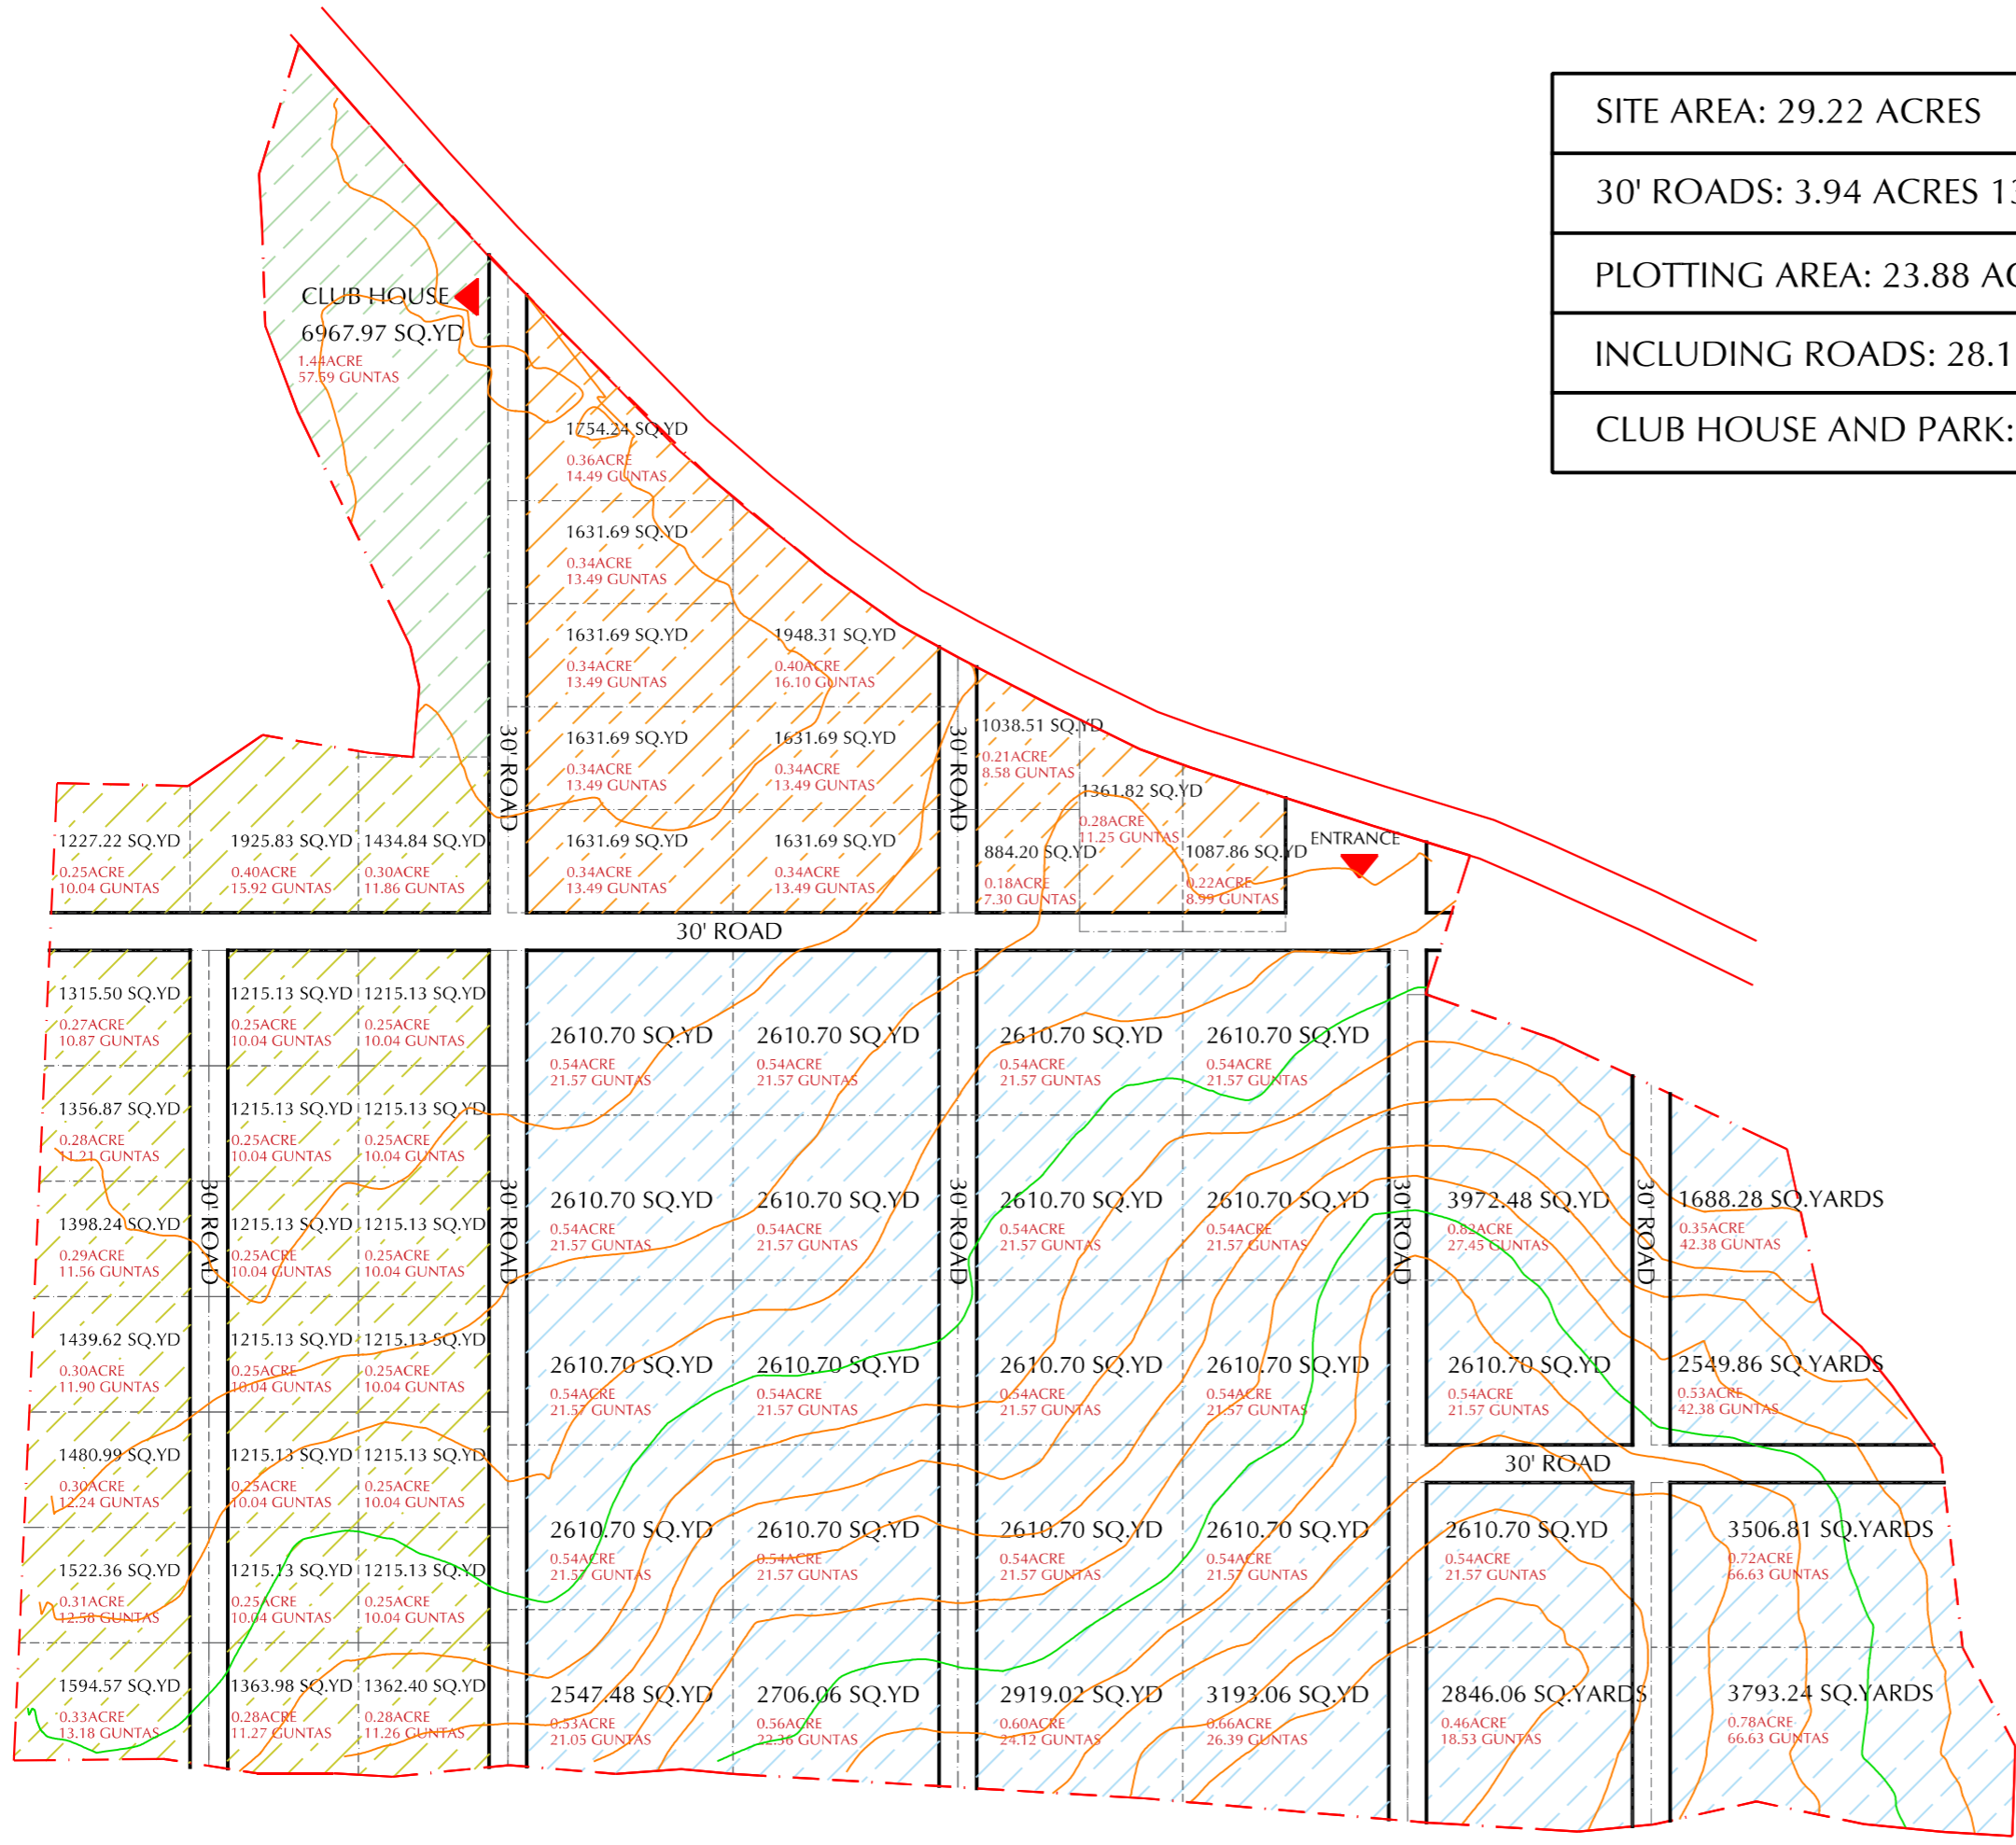

### MASTER PLAN

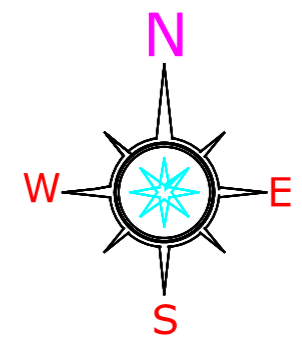

rev	date	amendment	
Project			
FARM LAYOUT CONCEPT NARSAPUR			
Client			
MR. LOKESH, MR. SUBBARAO			
Drawing Title			
MASTERPLAN			
Job No	Drawing No	Rev No	Drawn
22-28IN	MP00	01	PR
Scale	Date	Paper Size	Checked
NTS	06/14/2022	A3	KP






kura

kura

**CLUB HOUSE CONCEPT**

**[OPTION 01]**

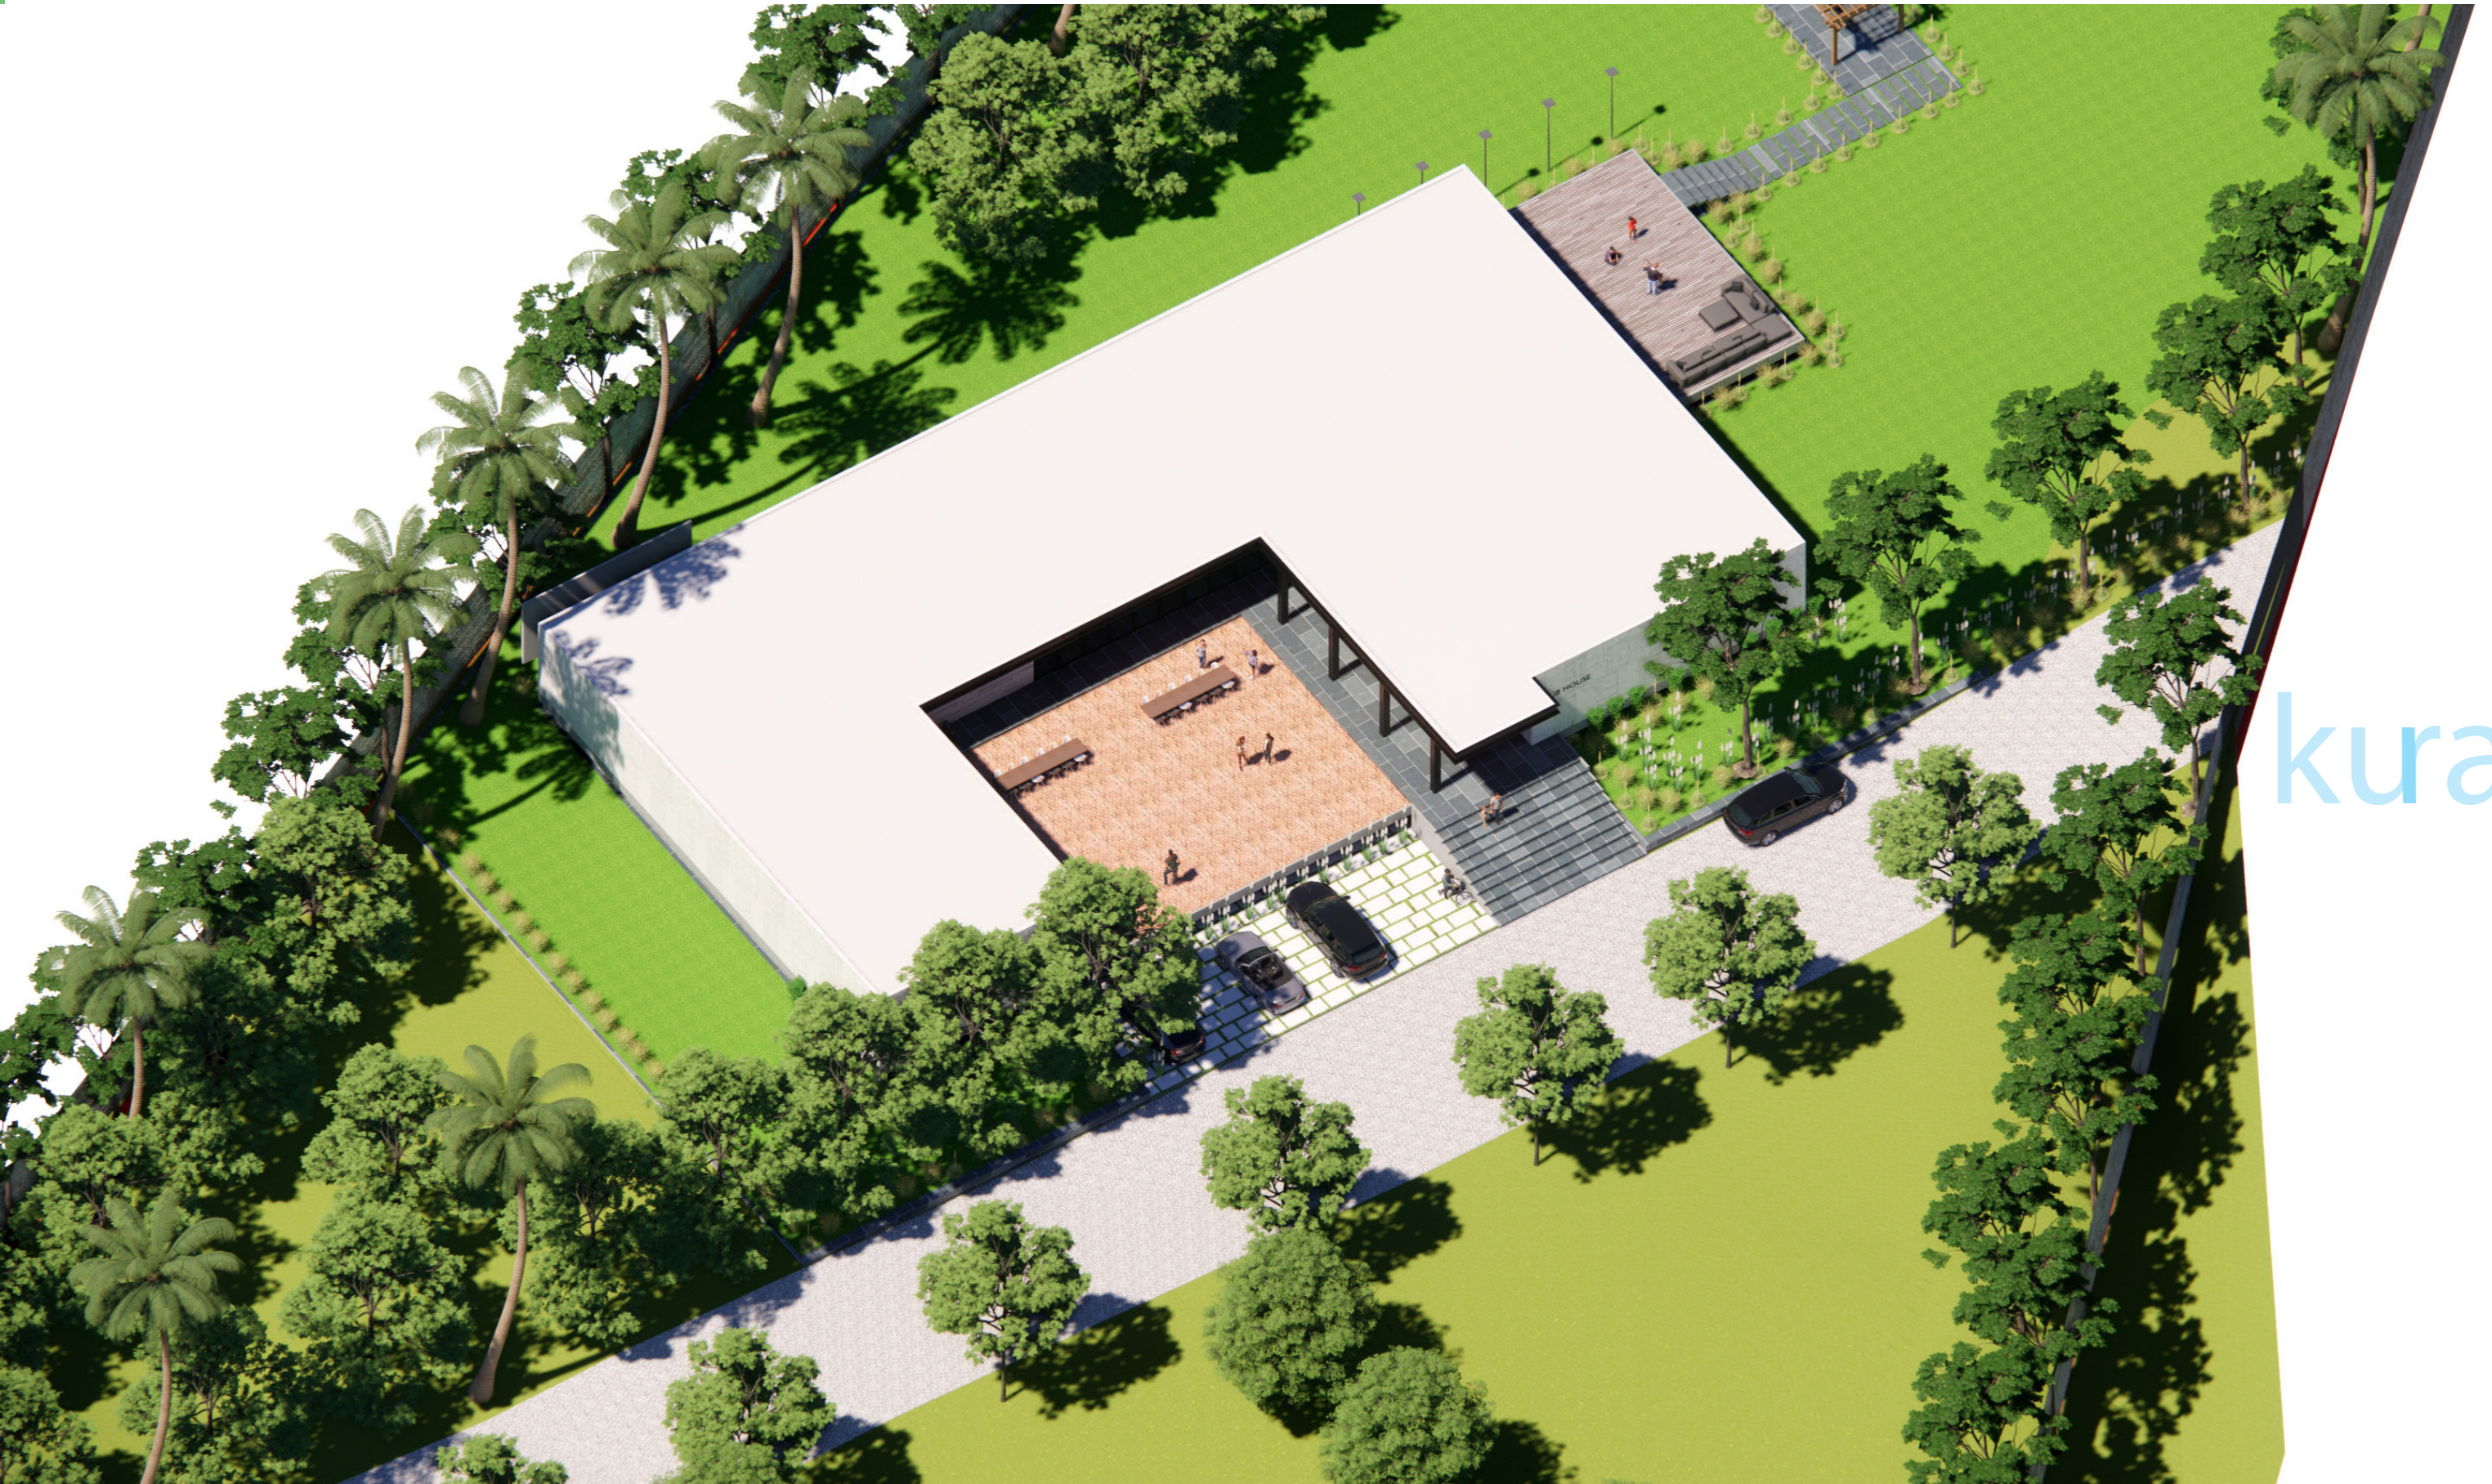

kura



OUTDOOR  
TERRACE

LOUNGE/ DINING  
32'X80'

PARTY HALL  
30'X45'

SERVICE  
30'X20'

ROOM  
25'X25'

ROOM  
15'X25'

ROOM  
15'X25'

ROOM  
15'X25'

OUTDOOR PARTY  
30'X50'

PARKING

ENTRANCE

kura



kura







CLUB HOUSE

kura















CLUB HOUSE

kura











CLUB HOUSE

kura



CLUB HOUSE

kura



kura

**kura**  
DESIGN STUDIO

kura