



FOREST PEAK
FARM PLOTS

NARSAPUR

RIDE THROUGH *The Nature*



CONTENTS

ABOUT	5
LOCATION	6
SITE PLAN	10
GREEN CONCEPT	13
AMENITIES & FACILITIES	20
DISCLAIMER	39
CONTACT	40



HOMES IN THE HEART OF NATURE

At Forest Peak, you can enjoy all the amenities and facilities we offer. Long bike rides on our bike tracks, and morning jogs along our walking trails, or even just a breath of fresh air at our various seating areas. From gorgeous views of luscious greenery, glittering waterfront, and bright blue skies to endless activities for you and your family, Forest Peak will genuinely have you living uncommonly.

PICTURE PERFECT POCKETS OF NATURE




LOCATION & SITE PLAN

LOCATION

Forest Peak, is easily accessible due to its proximity to main roads and highways.

- 10 minutes from RRR Rd
 - 30 minutes from OOR EXIT
-

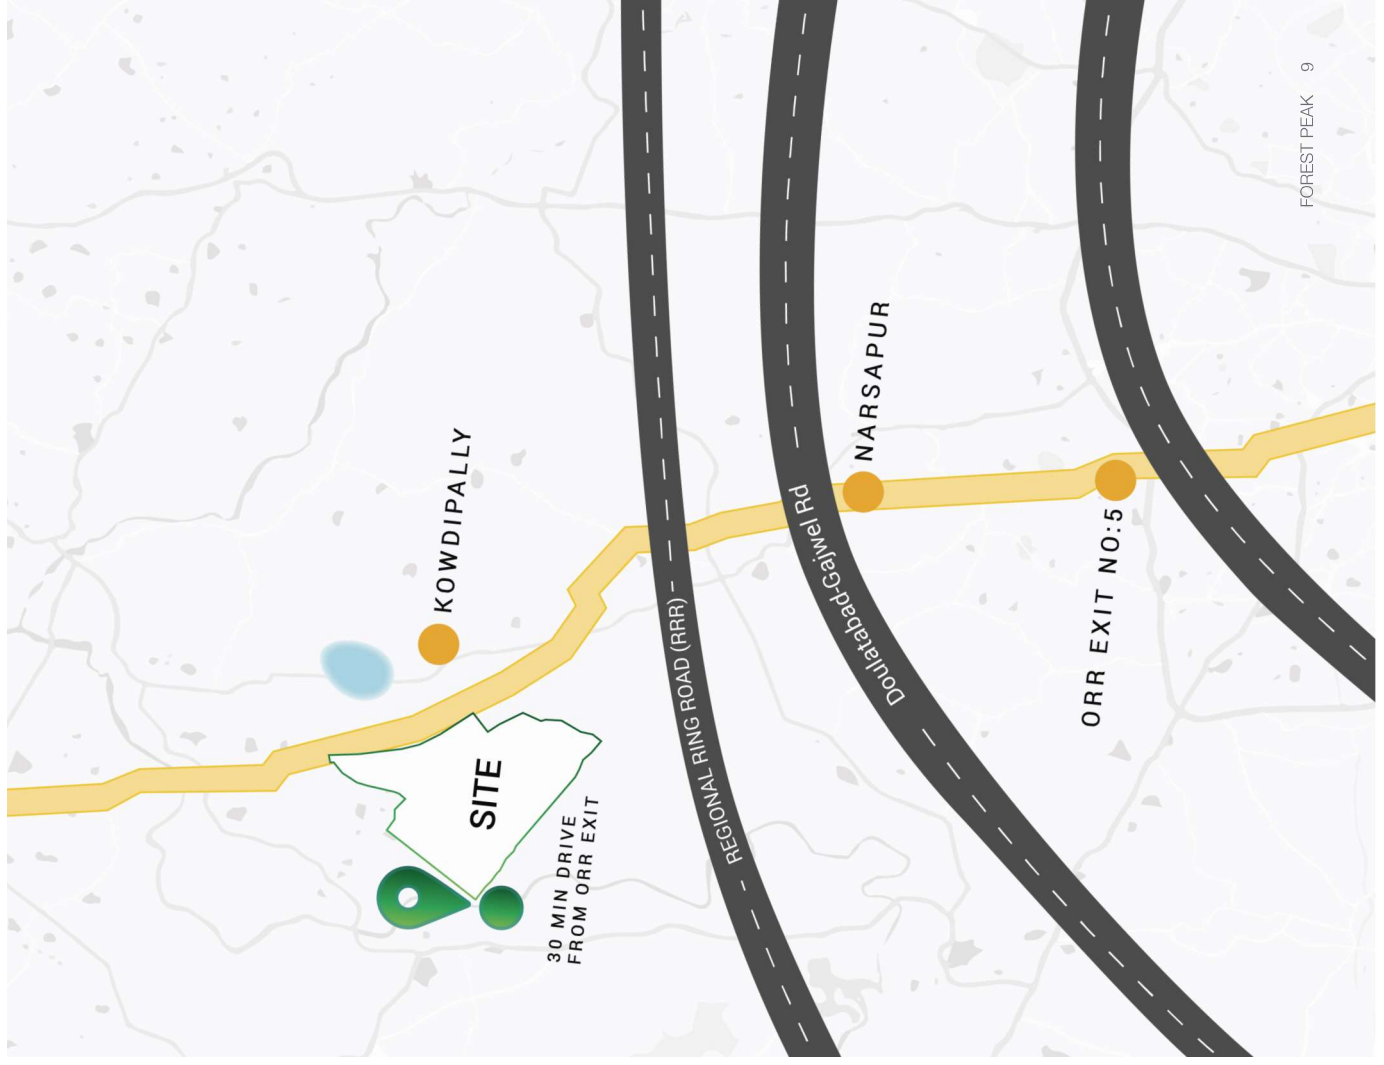


FOREST PEAK

BLUE - (8-12 GUNTA PLOTS)

ORANGE - (12-25 GUNTA PLOTS)



PHASE II

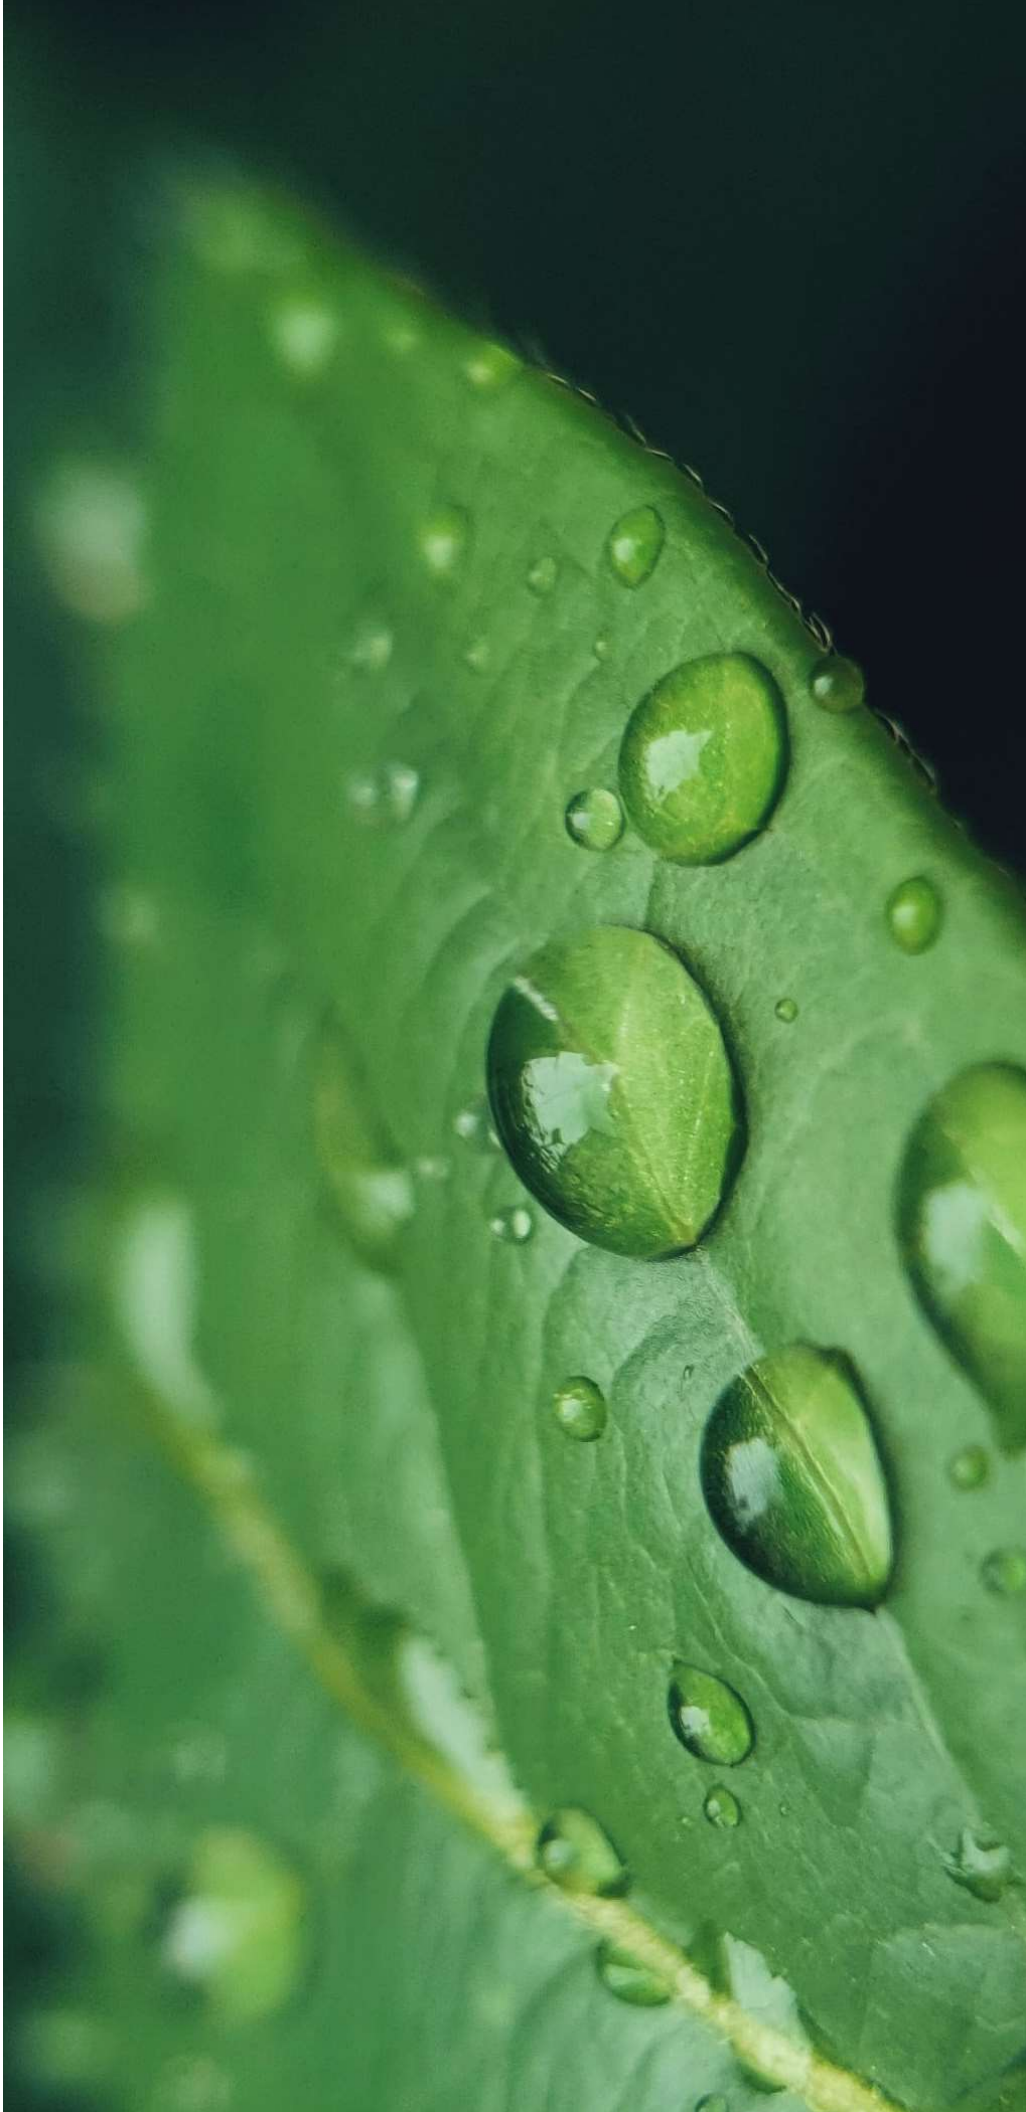

THE GREEN CONCEPT

BETWEEN THE SPINE

Luscious greenery as far as the eye can see is what families choose to overlook at Forest Peak. A bewildering array of flowering plants, bushes and shrubs line the entire stretch of the Forest Peak. After all, there's nothing like green therapy to keep you smiling through the day. With beautiful green spaces, bike and jogging lanes, the spine of the Forest Peak is perfect for recreational activities as well as creating an overall friendly communal atmosphere. At Forest Peak, every day is a beautiful day.



THE GREEN CONCEPT, SUSTAINABLE & ECO-FRIENDLY



We first build up the area before we start to implement our green architecture.

The land has been improved into green living space so that Forest Peak can bring you this Green concept, initiatives to sustainable buildings, this future-forward vision of a cleaner, better future is woven into every aspect at Forest Peak.

- Energy Efficient Design
- Local Materials
- Project Waste Management
- Water Management & Conservation Land
- Ecological Enhancement



THE GREEN BELT

Forest Peak masterfully intertwines balance and harmony, encircling the town with a green belt that acts as a buffer against noise, dust, and urban visual intrusive elements outside the city and maintains a security buffer.

The Green Belt provides every resident with ample green, open spaces and scenery. It's not only functional: the Green Belt is also a beautiful addition to the landscape.

Forest Peak offers an incredible opportunity to create an exemplary urban environment that facilitates the fruition of nature and cosmopolitan lifestyles. Forest Peak masterplan is defined by the design of its landscape rather than the design of its buildings.



AMENITIES & FACILITIES

THE CLUB HOUSE

Forest Peak has a plush clubhouse hosting a variety of amenities, there's something for everyone.

- Party hall with pantry
 - Indoor pantry
 - Guest rooms with garden view
 - Lounge areas with garden view
 - Natural bio pool
 - Yoga deck
 - Amphitheater
 - Swimming Pool
-



YOGA DECK



AMPHITHEATER





PARTY HALL

FOREST PEAK 17




NATURAL BIO POOL



RECREATION

Endless open fields are a reflection of paradise on earth. A perfect balance of nature and design, Forest Peak spaces with activities to refresh bodies and minds and make your leisure time more exciting and enjoyable.

- Outdoor swimming pool
 - Kids Play area
 - Cycling
 - Trekking
 - Camping
 - Volleyball court
 - Badminton court &
 - Farming
-

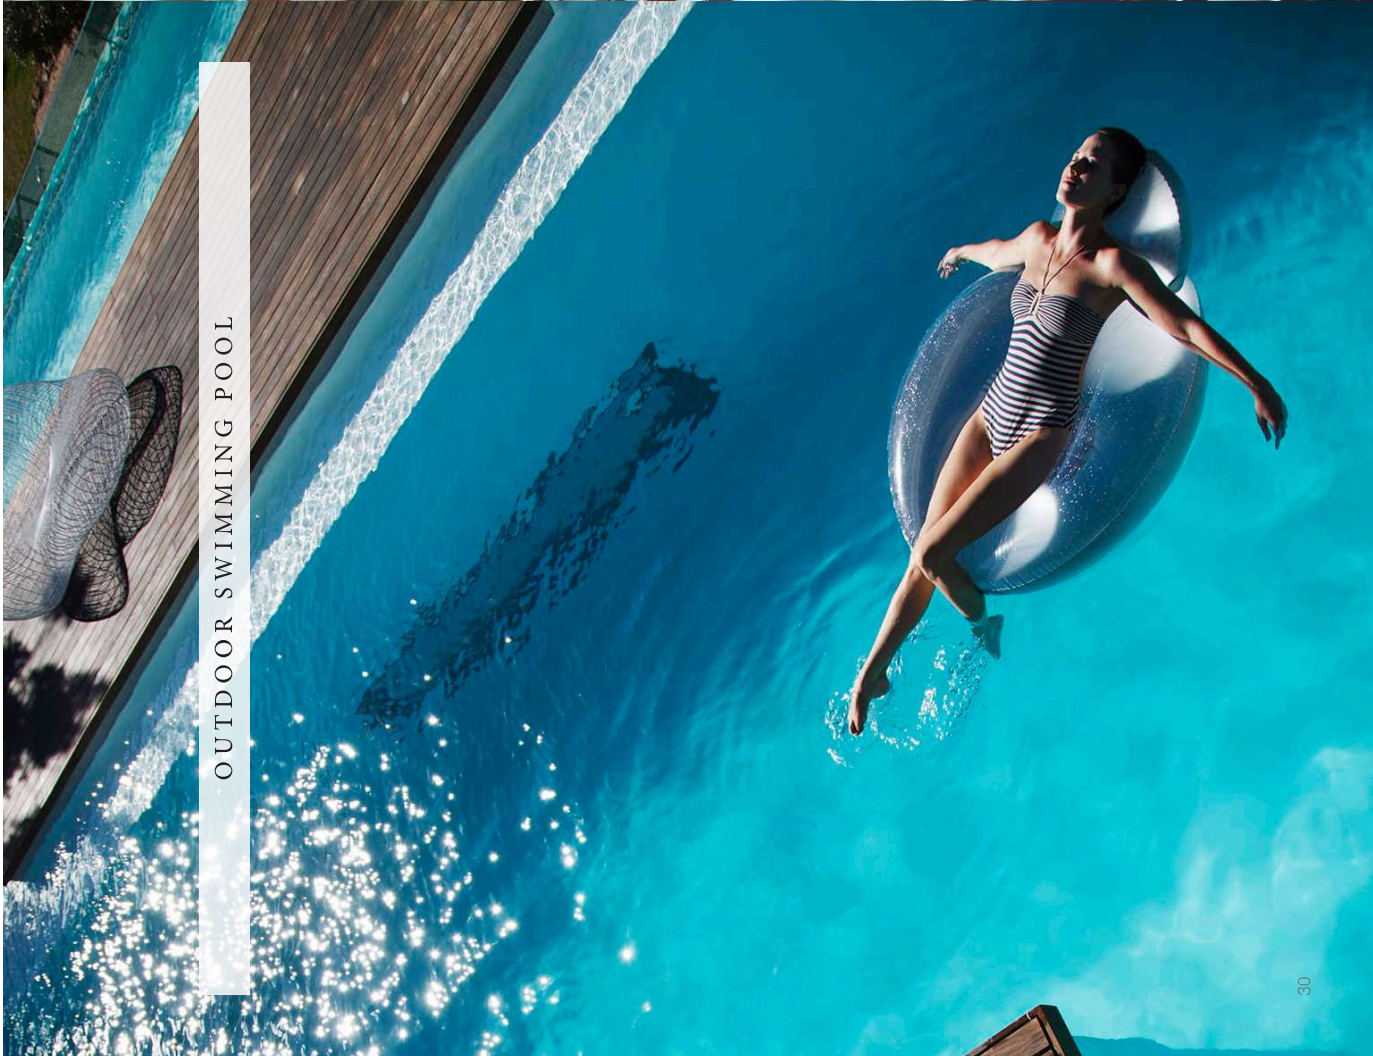

OUTDOOR SWIMMING POOL




KIDS PLAY AREA



VOLLEYBALL COURT



TREKKING

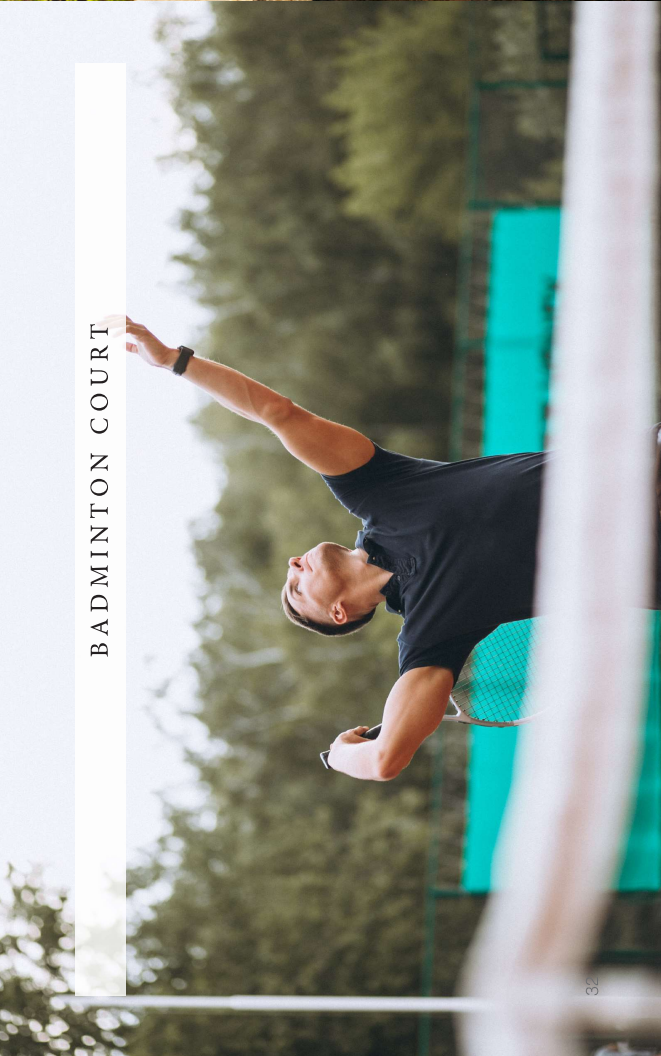

BADMINTON COURT

FARMING



CAMPING



INFRASTRUCTURE

Endless open fields are a reflection of paradise on earth. A perfect balance of nature and design, Forest Peak spaces with activities to refresh bodies and minds and make your leisure time more exciting and enjoyable.

- 40' & 30' gravel roads
 - Plantations
 - Boundary walls
 - 24x7 security
 - EV charging facility
 - Power supply
 - Street lights
-



DISCLAIMER

- DIAGRAMS ARE NOT TO SCALE AND ARE FOR ILLUSTRATIVE PURPOSES ONLY.
- FOREST PEAK DEVELOPMENT RESERVES THE RIGHT TO MAKE MINOR ALTERATIONS.
- ALL RENDERINGS AND OTHER VISUAL MATERIALS, DESIGNS, FACADES, AND COLORS ARE FOR DEMONSTRATIVE PURPOSES AND ARE SUBJECT TO CHANGE.
- ALL LANDSCAPING VISUALS ARE FOR ILLUSTRATIVE PURPOSES.